


RESIDENTIAL/ COMMERCIAL WITH FIRE SYSTEM

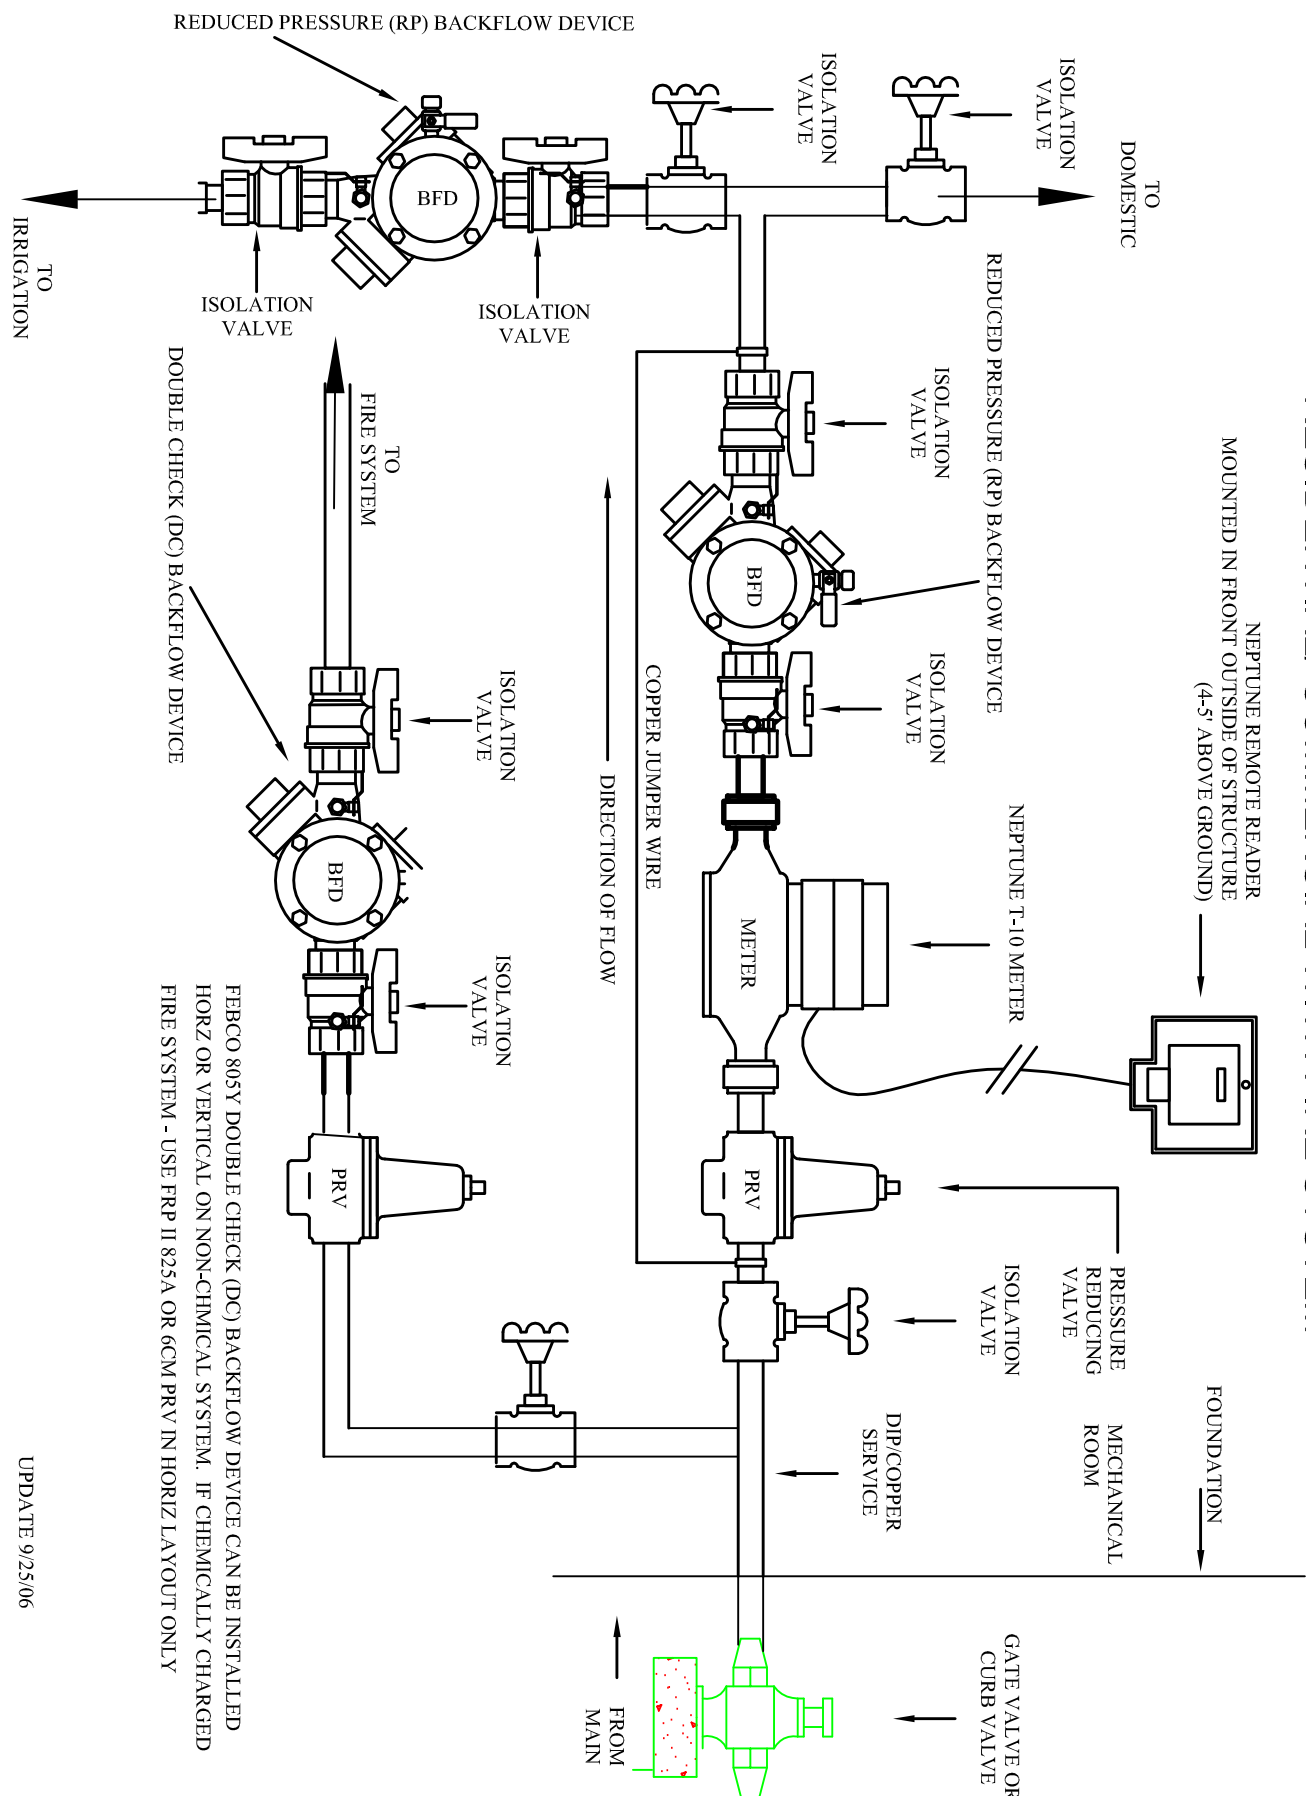

FEBCO 805Y DOUBLE CHECK (DC) BACKFLOW DEVICE CAN BE INSTALLED
 HORZ OR VERTICAL ON NON-CHEMICAL SYSTEM. IF CHEMICALLY CHARGED
 FIRE SYSTEM - USE FRP II 825A OR 6CM PRV IN HORIZ LAYOUT ONLY

UPDATE 9/25/06