


# RESIDENTIAL WITHOUT FIRE SYSTEM

NEPTUNE REMOTE READER  
MOUNTED IN FRONT OUTSIDE OF STRUCTURE  
(4.5' ABOVE GROUND)

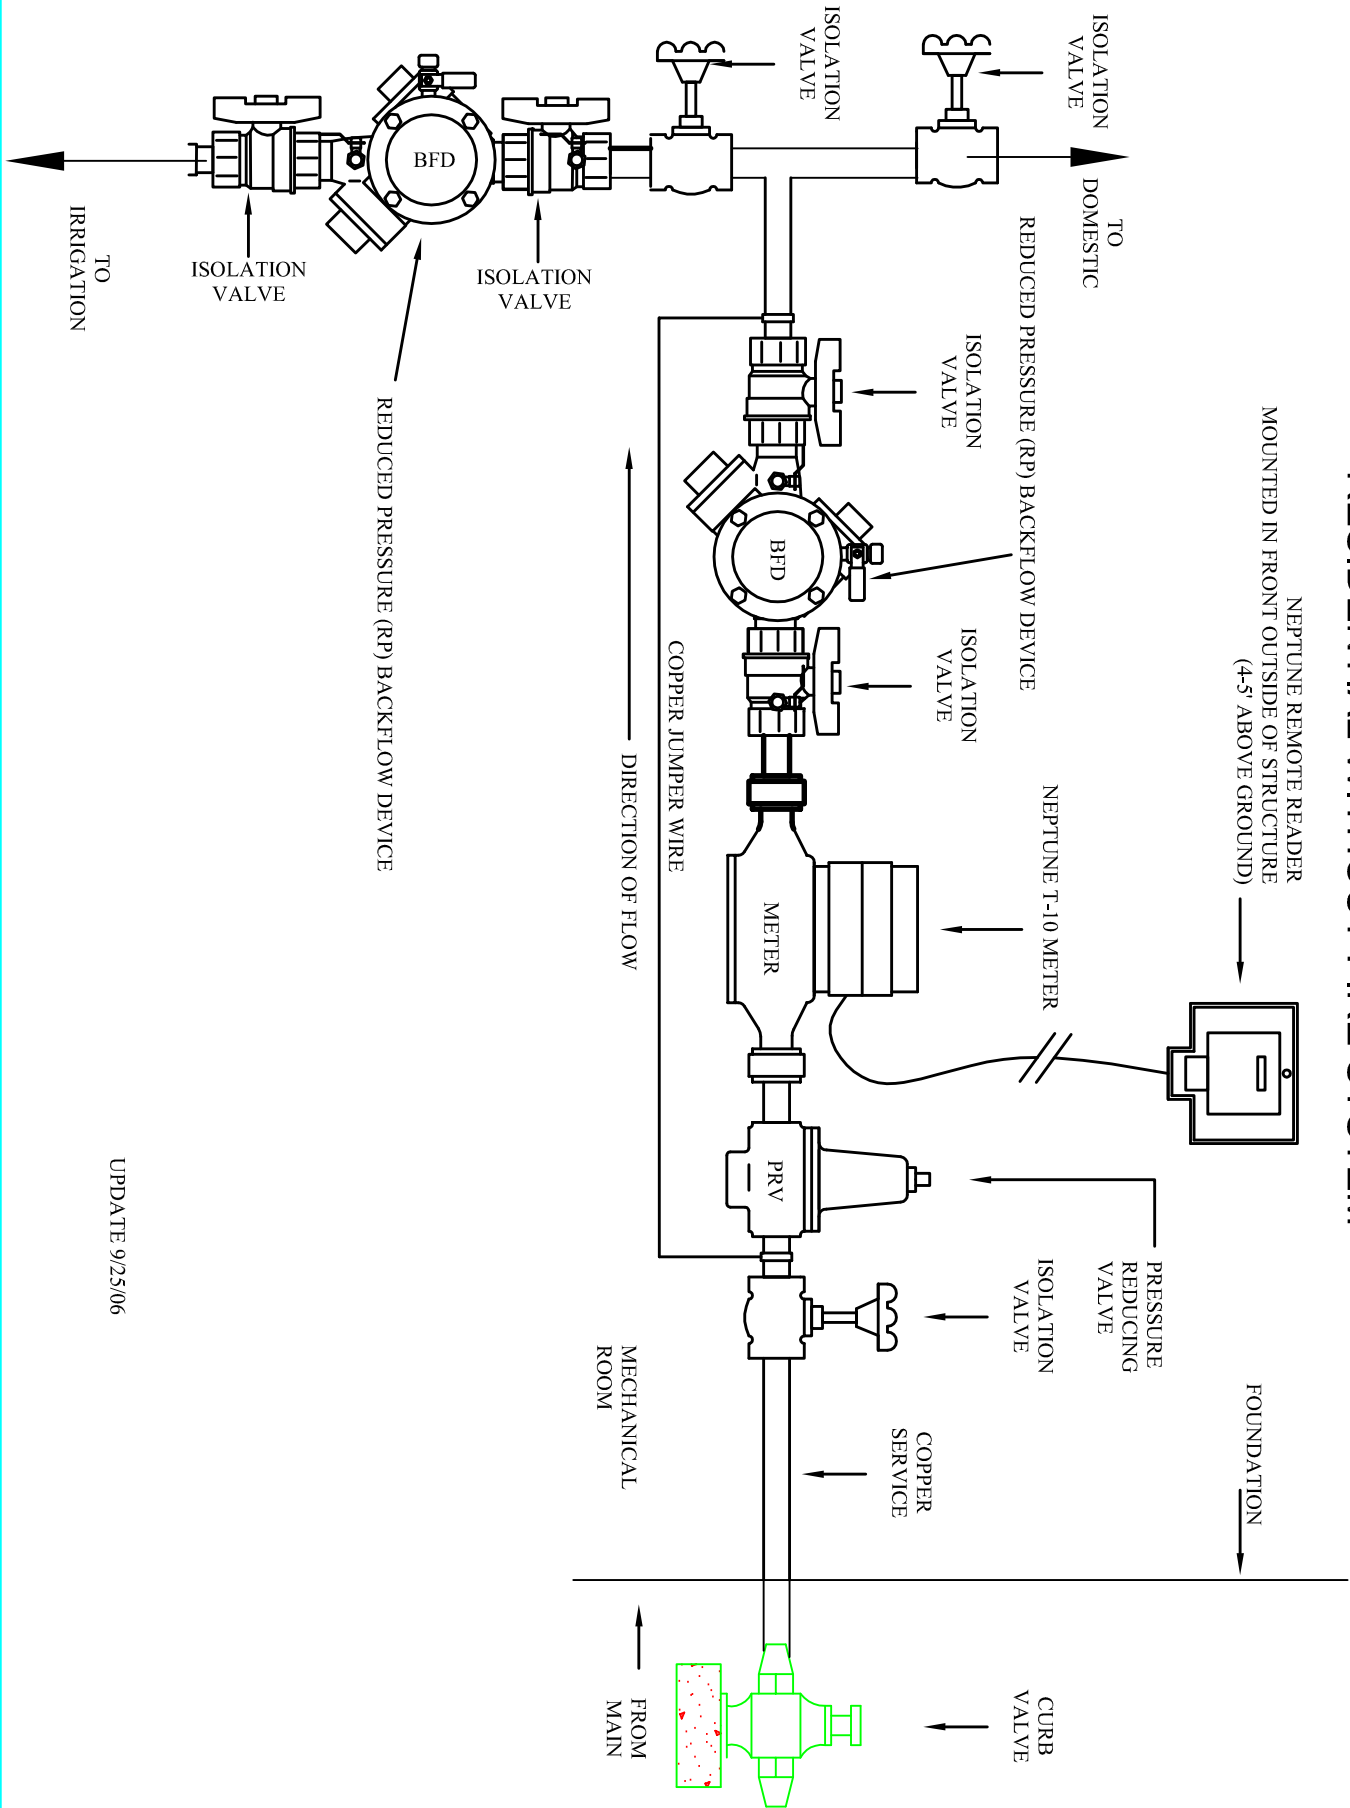

UPDATE 9/25/06